
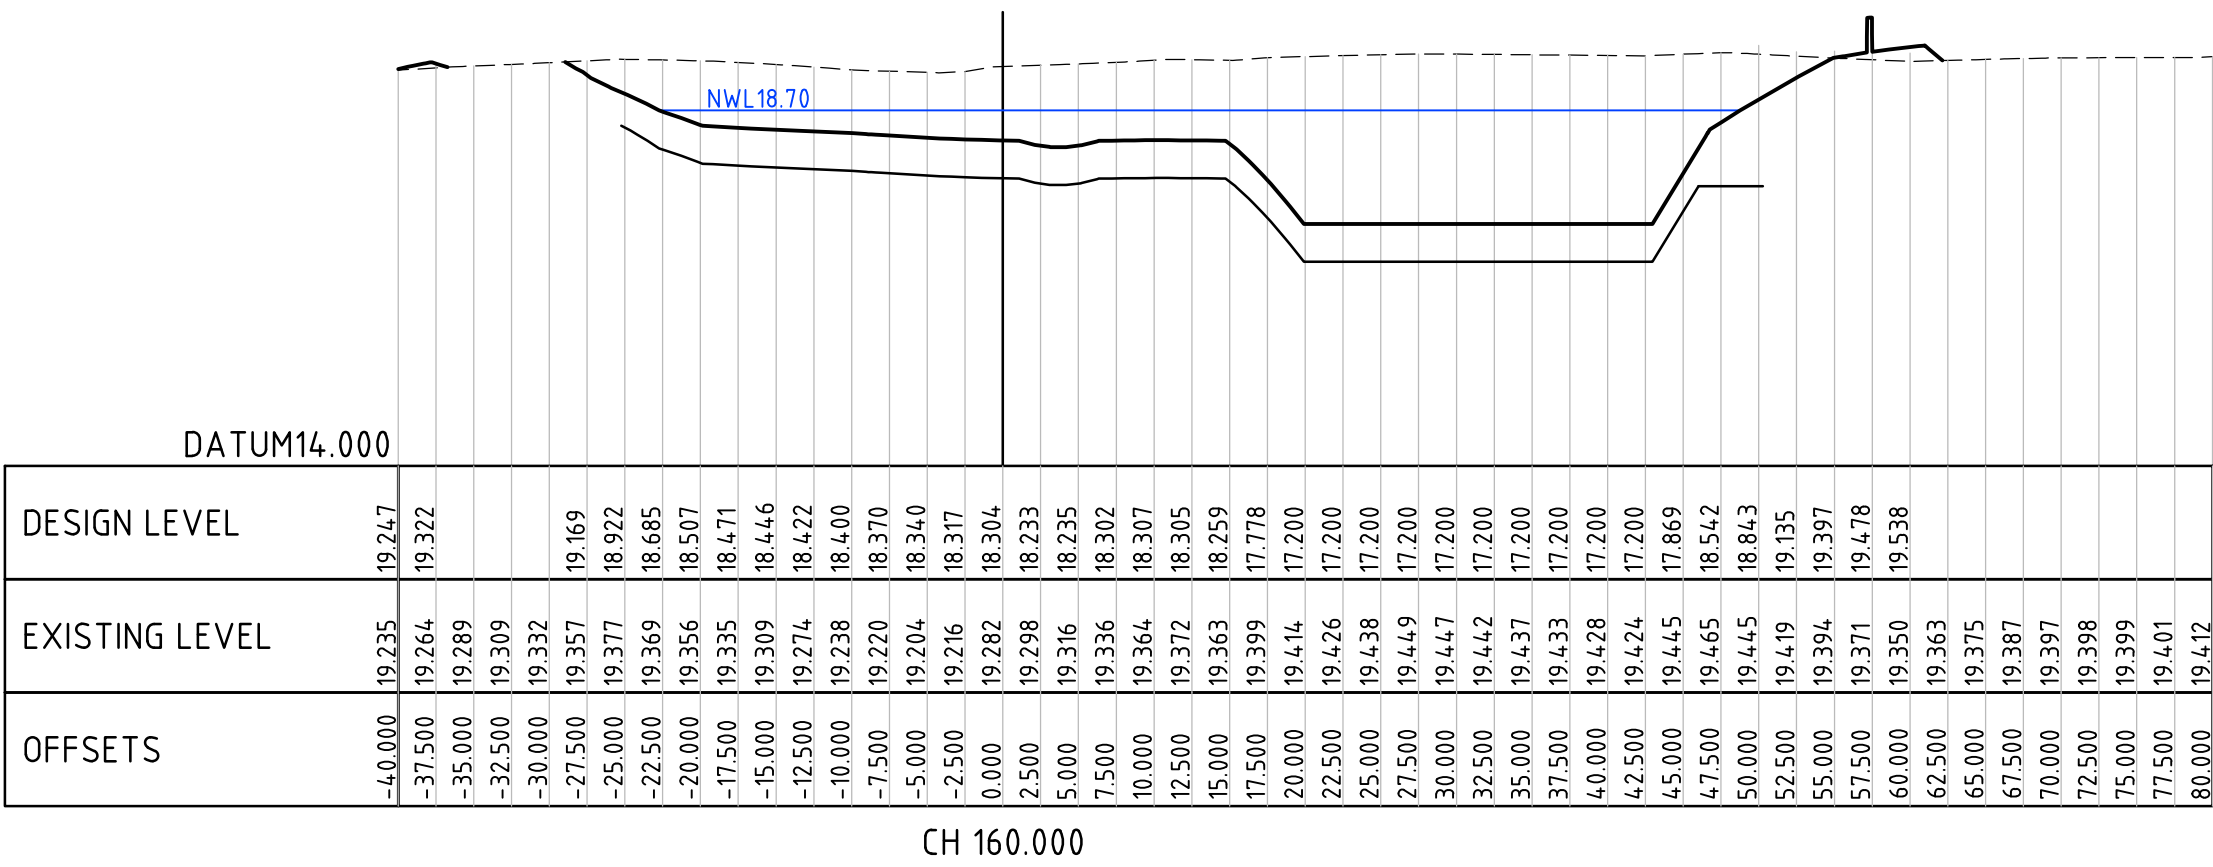
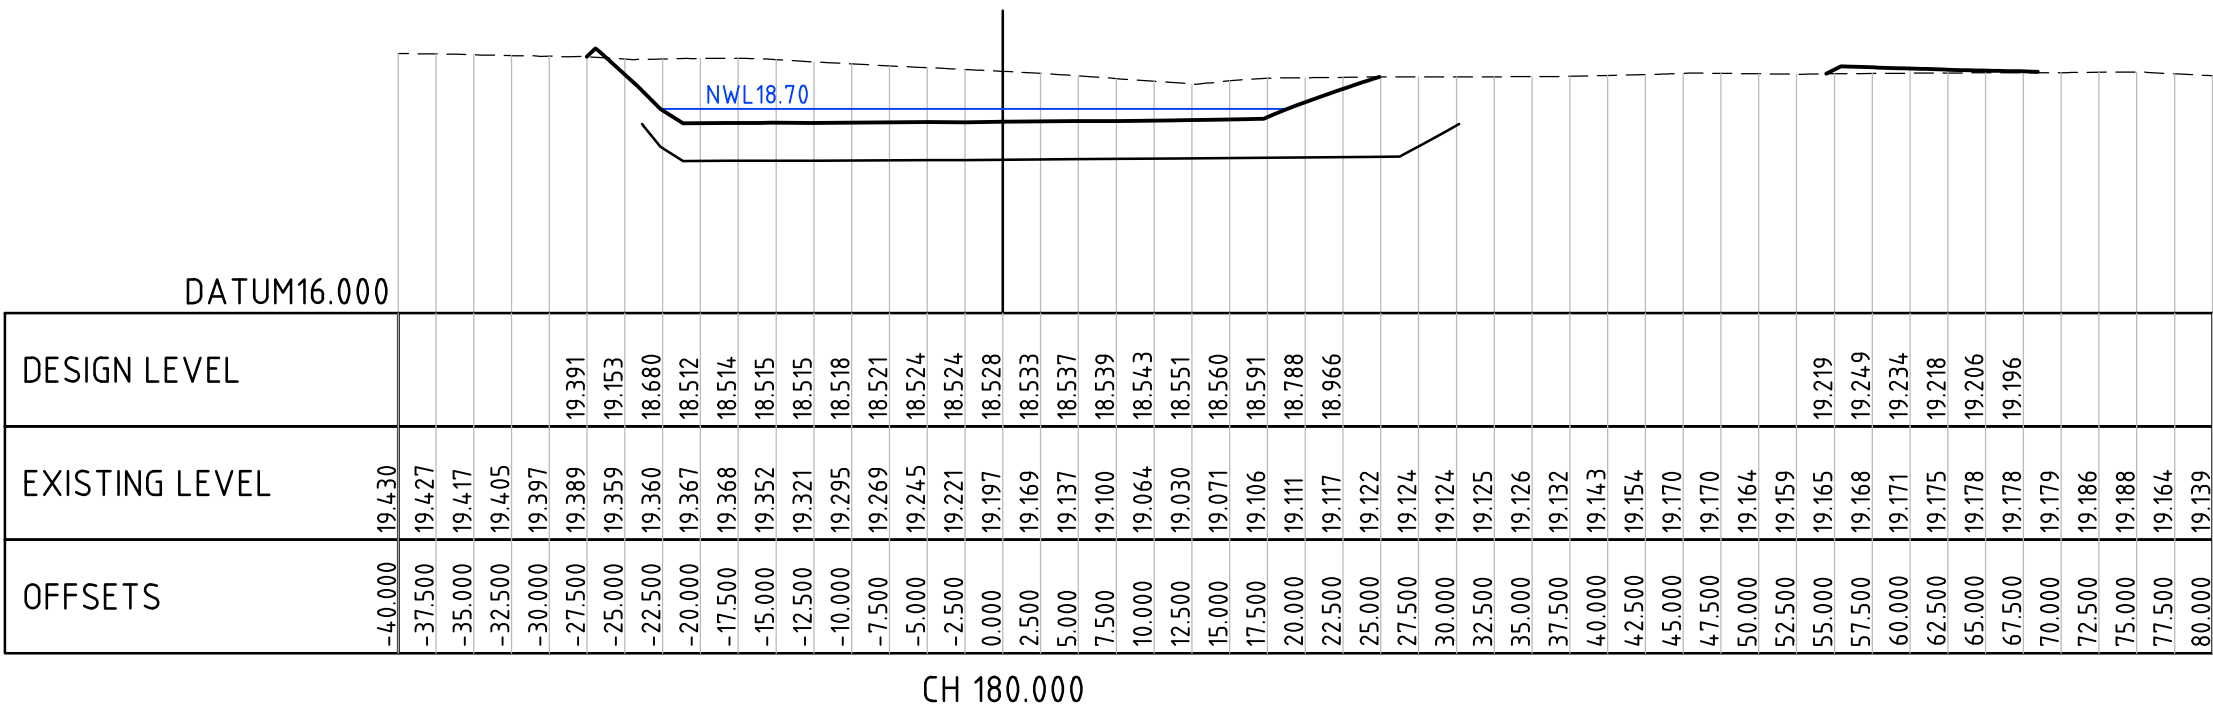
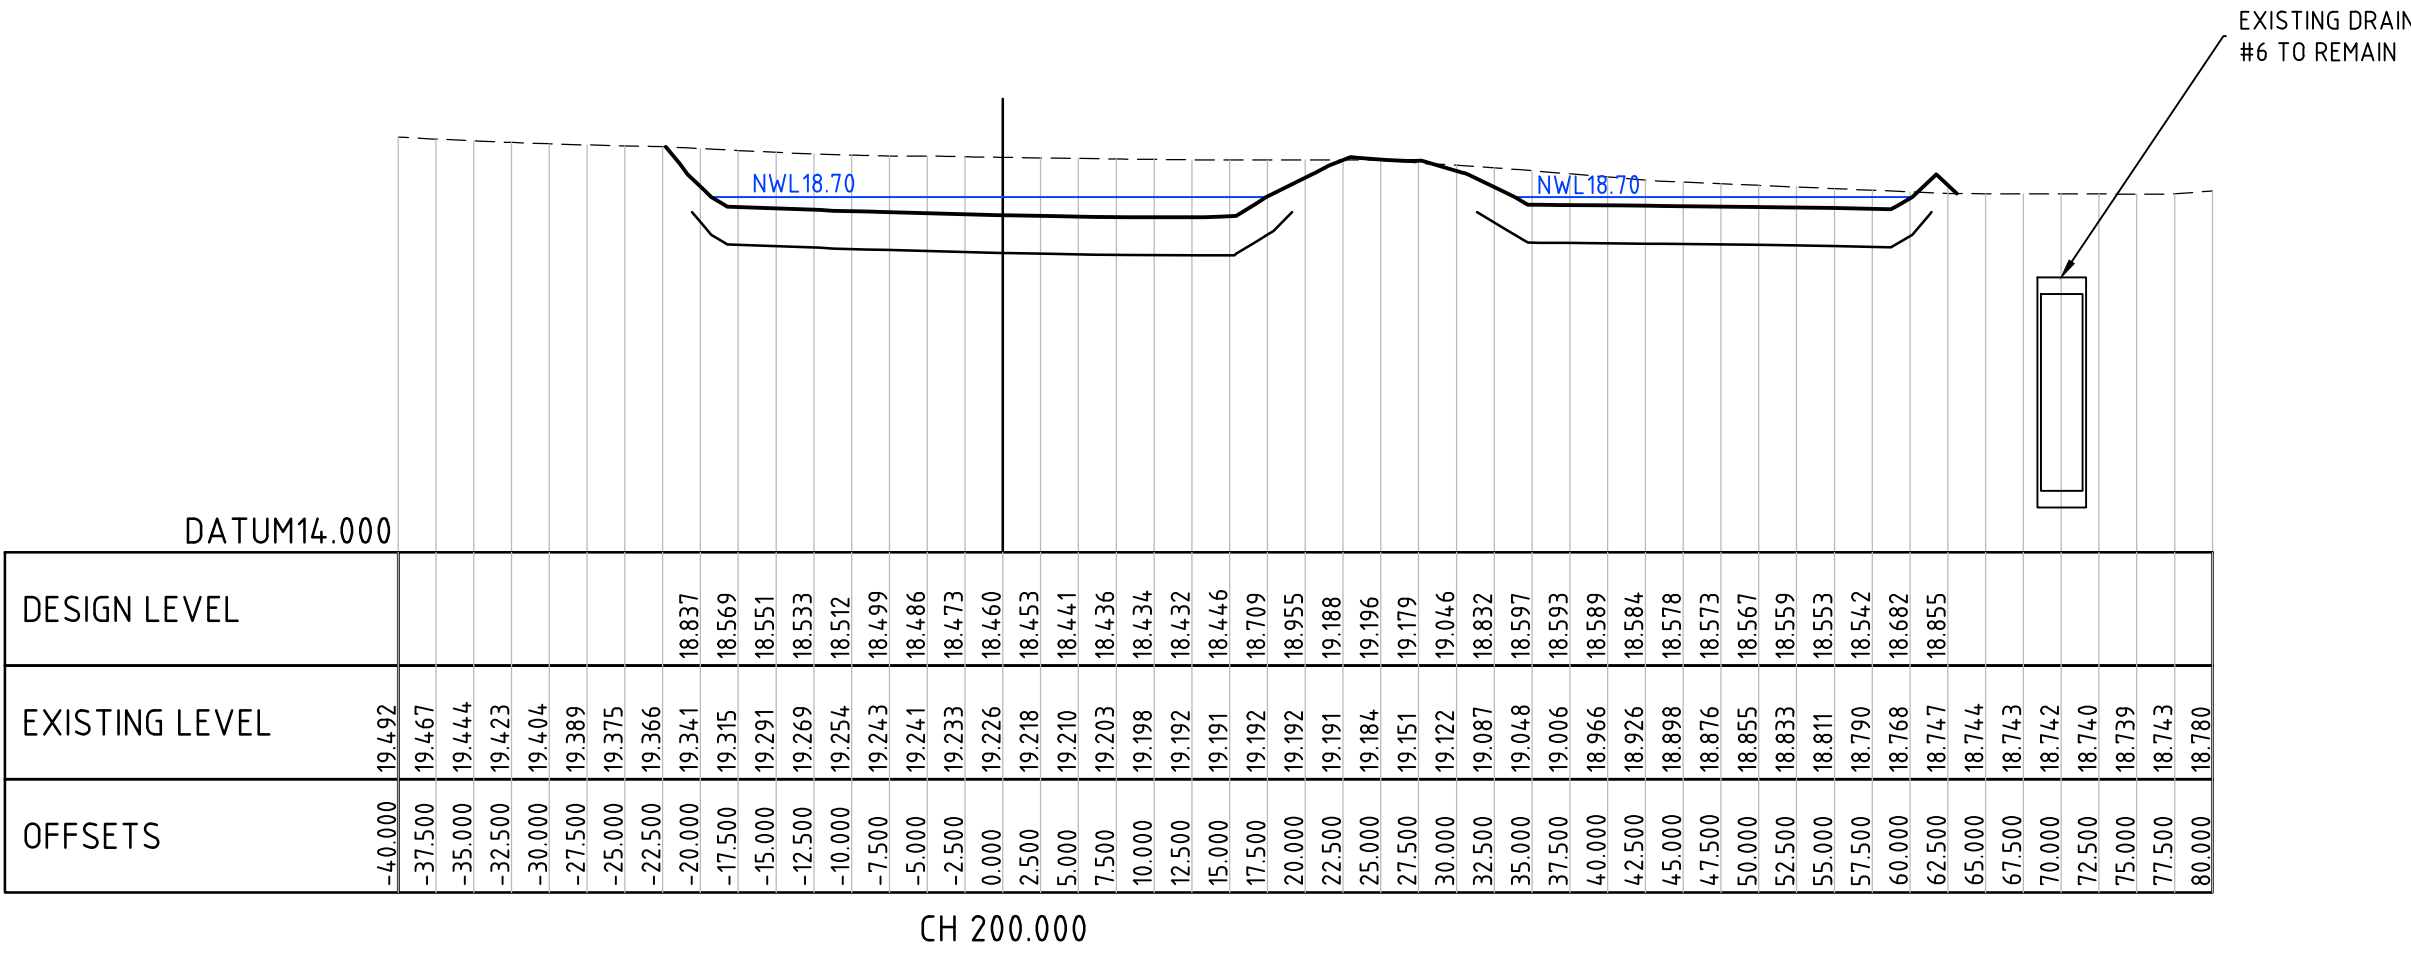
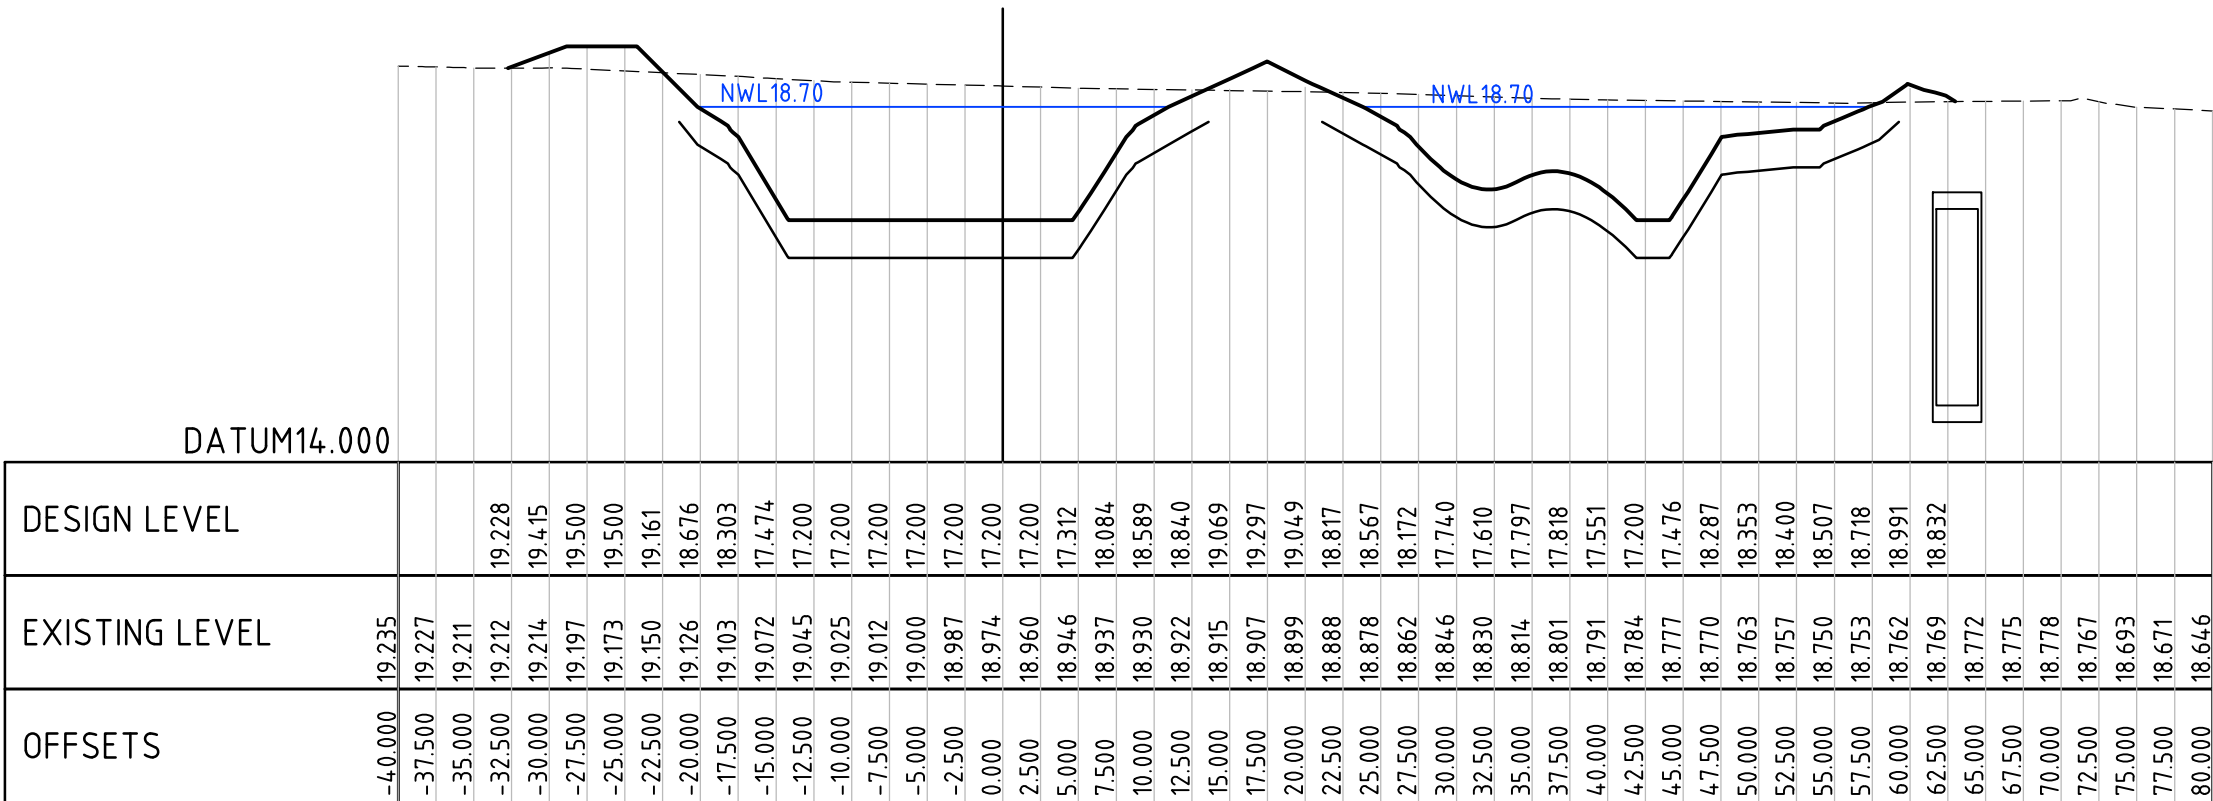
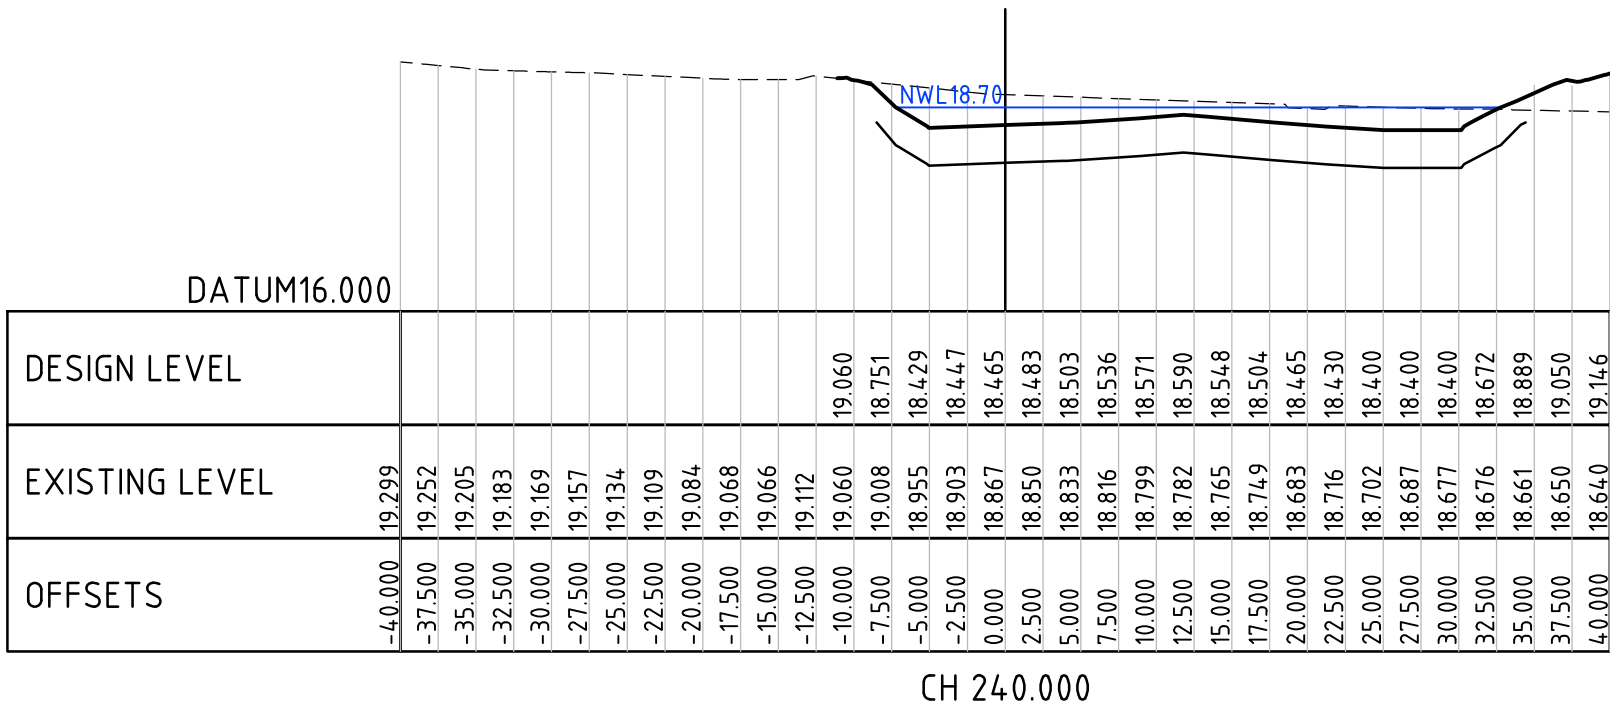
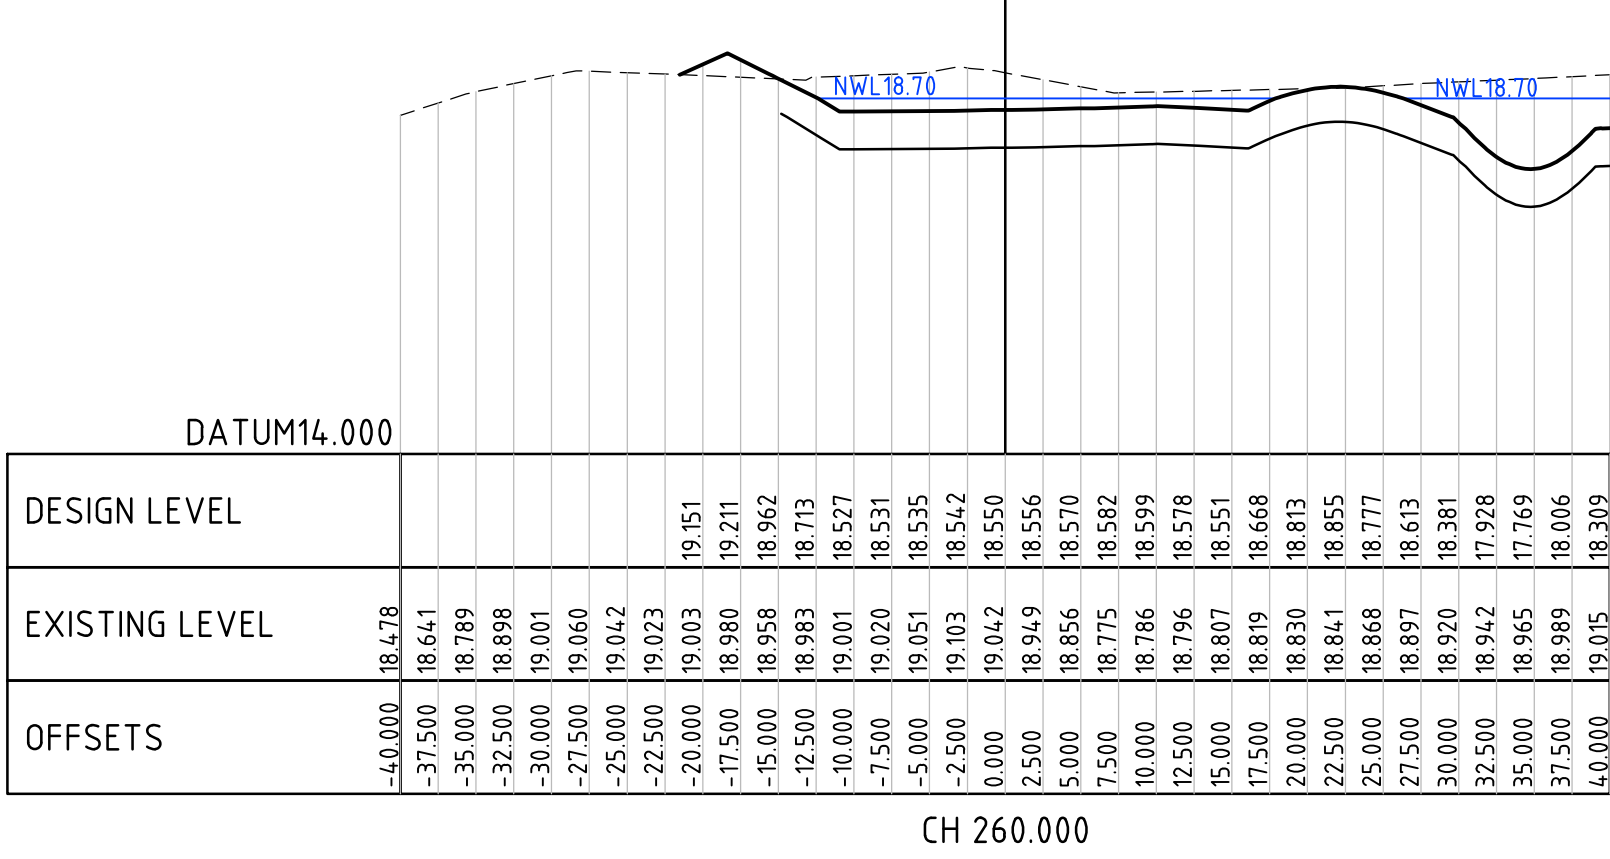
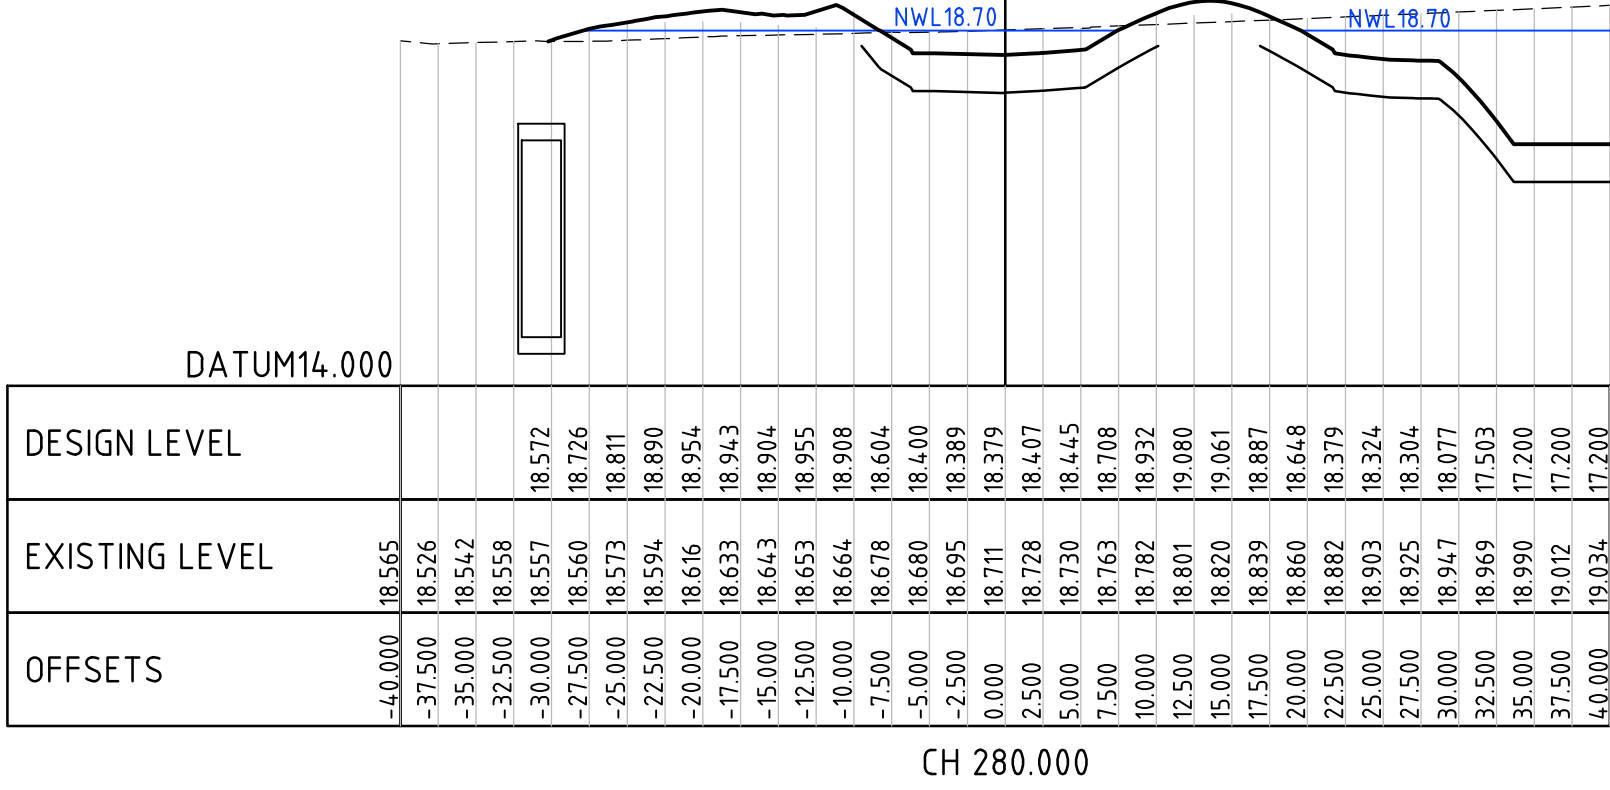
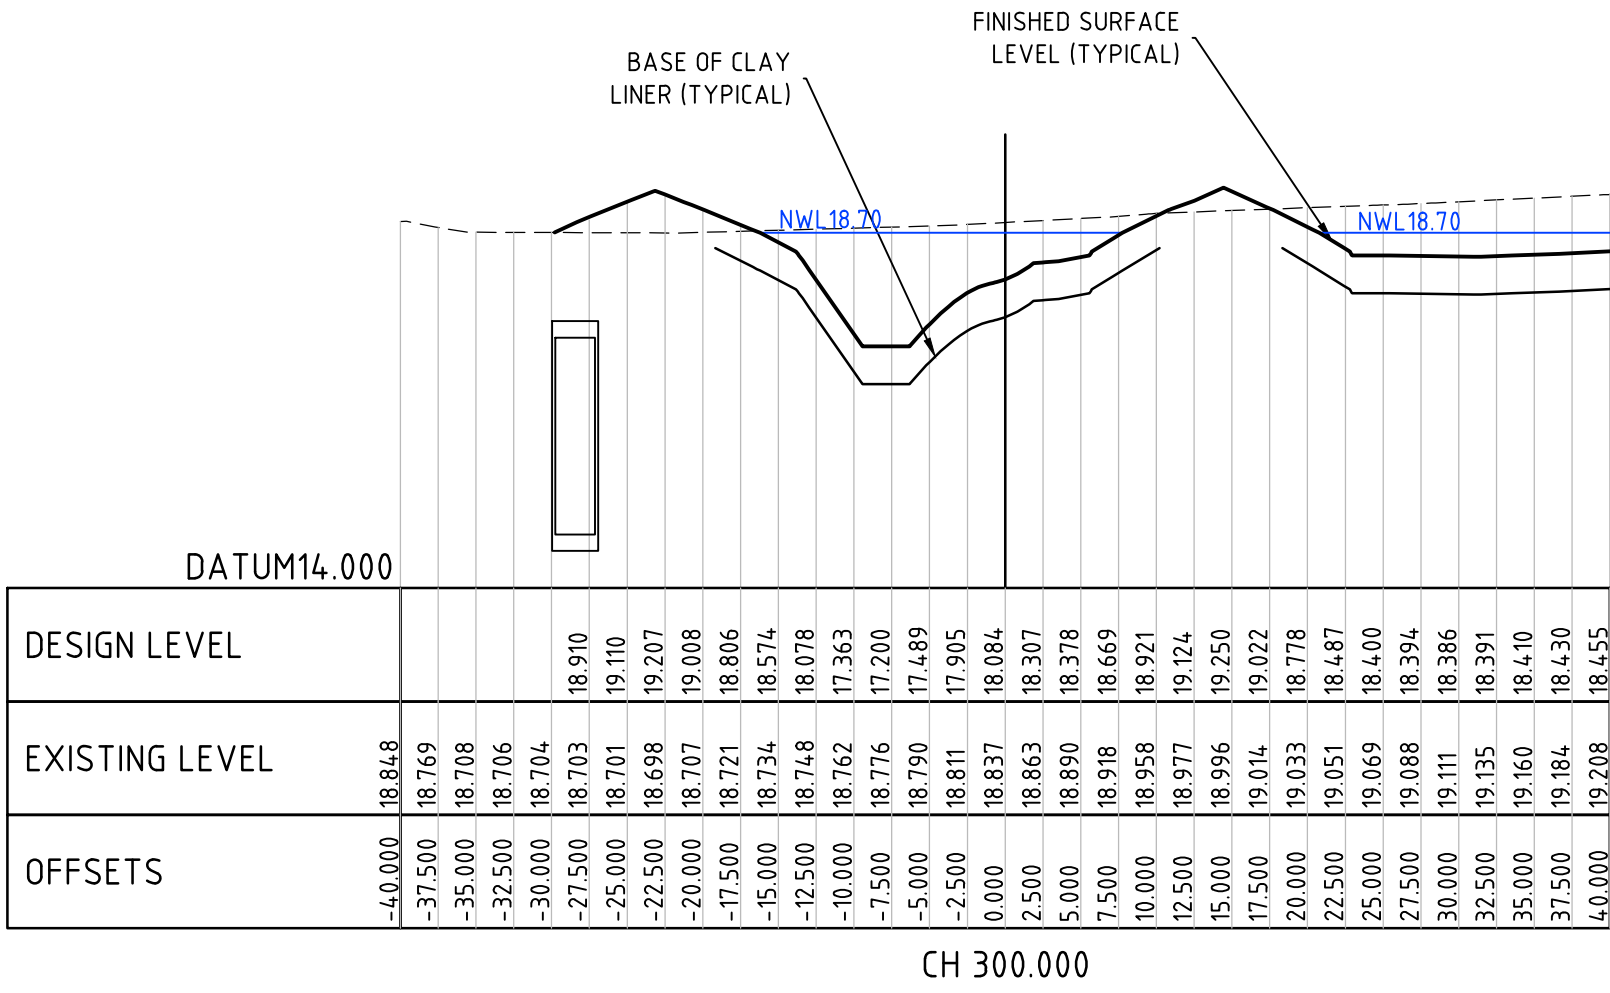
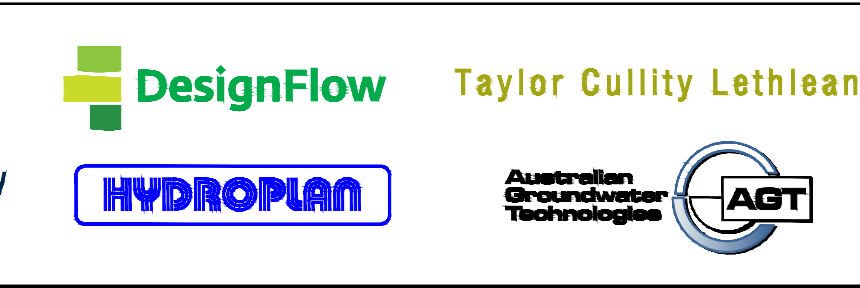


O C B A	FOR CONSTRUCTION TENDER ISSUE PLANNING ISSUE FOR COMMENT	JC JC JC	14.11.2012 24.08.2012 10.08.2012 29.06.2012	CLIENT
	DESCRIPTION			
	AMENDMENTS			

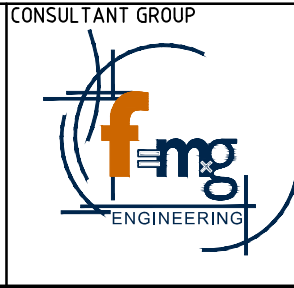

THE CORPORATION OF THE CITY OF MARION				
PROJECT No. 3254		Drawn	C.C.	Date 20.05.2012
OAKLANDS PARK STORMWATER REUSE SCHEME		Designed	C.C.	Drawing No.
WETLAND CROSS SECTION - SHEET 2 OF 3		Checked	J.C.	Sheet No.
Scales: Plan N/A		Approved By		109071
Section Horiz 1:500		Surveyed		C10
Vert 1:100		Level Book		Computer Name
Manager Engineering		-		109071-6-C09T0C11.DWG

ISSUED FOR CONSTRUCTION